
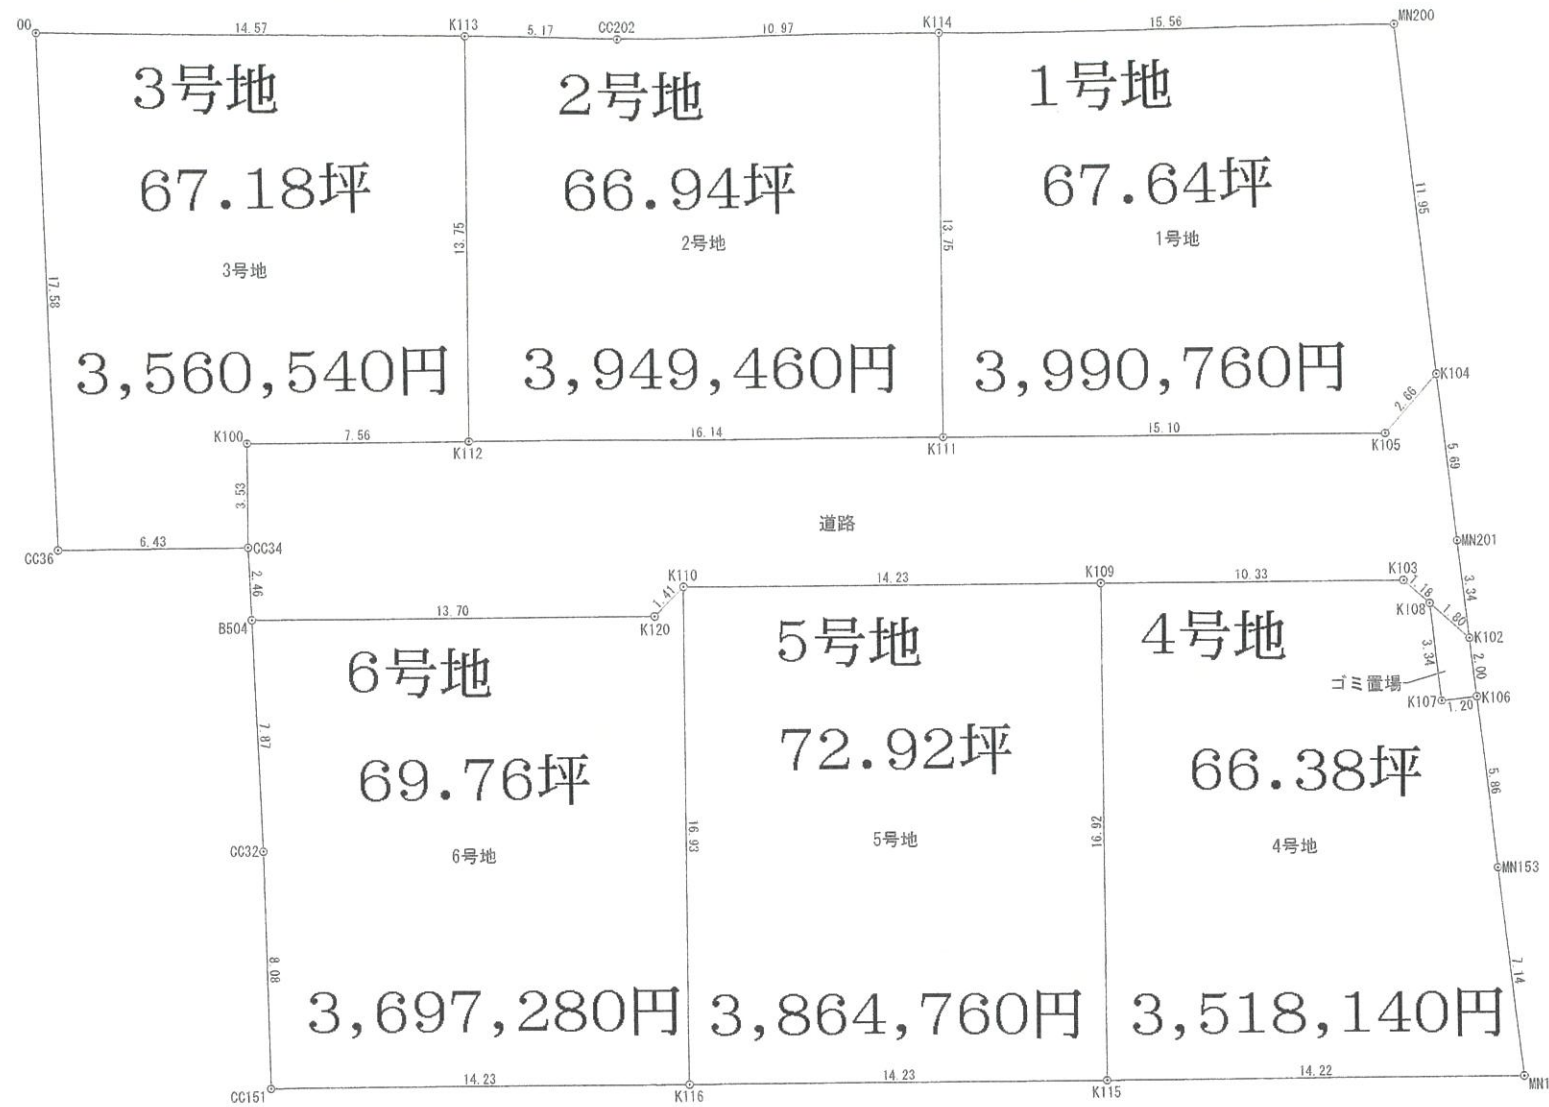


杵築西分譲地 全6区画

丈量図 (開発区域) S=1/250

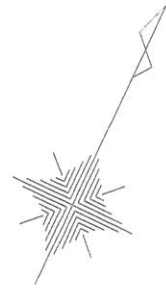

坪単価 59,000円
(1号地・2号地)

坪単価 53,000円
(3号地~6号地)

座標求積表

地番	1号地			
測点	Xn	Yn	(Xn+1 - Xn-1)Yn	
MN200	-67687.696	46654.000	150739.074000	
K114	-67694.579	46640.045	-898287.266700	
K111	-67706.956	46646.035	-270360.418860	
K105	-67700.375	46659.634	426749.012564	
K104	-67697.810	46660.369	591606.818551	
		倍面積	447.219555	
		面積	223.6097775	
		地積	223.60	m ²
		坪数	67.64	

地番	2号地			
測点	Xn	Yn	(Xn+1 - Xn-1)Yn	
K114	-67694.579	46640.045	350873.058535	
CC202	-67699.433	46630.204	-327810.334120	
K113	-67701.609	46625.514	-678634.356270	
K112	-67713.988	46631.506	-249338.662582	
K111	-67706.956	46646.035	905352.893315	
		倍面積	442.598878	
		面積	221.2994390	
		地積	221.29	m ²
		坪数	66.94	

地番	3号地			
測点	Xn	Yn	(Xn+1 - Xn-1)Yn	
K113	-67701.609	46625.514	291176.334930	
CC300	-67707.743	46612.293	-1011579.982686	
CC36	-67723.311	46620.464	-593198.783936	
CC34	-67720.467	46626.238	281062.962664	
K100	-67717.283	46624.697	302081.411863	
K112	-67713.988	46631.506	730902.225044	
		倍面積	444.167879	
		面積	222.0839395	
		地積	222.08	m ²
		坪数	67.18	

地番	4号地			
測点	Xn	Yn	(Xn+1 - Xn-1)Yn	
K108	-67704.958	46663.451	147223.187905	
K103	-67704.633	46662.315	-194908.489755	
K109	-67709.135	46653.012	-920650.538808	
K115	-67724.367	46660.384	-420923.324064	
MN152	-67718.156	46673.182	572259.884502	
MN153	-67712.106	46669.372	513783.116348	
K106	-67707.147	46666.249	201504.863182	
K107	-67707.788	46665.233	102150.195037	
		倍面積	438.894347	
		面積	219.4471735	
		地積	219.44	m ²
		坪数	66.38	

地番	5号地			
測点	Xn	Yn	(Xn+1 - Xn-1)Yn	
K109	-67709.135	46653.012	421230.045348	
K110	-67715.338	46640.195	-1000338.902360	
K116	-67730.583	46647.573	-421180.936617	
K115	-67724.367	46660.384	1000771.916032	
		倍面積	482.122403	
		面積	241.0612015	
		地積	241.06	m ²
		坪数	72.92	

地番	6号地			
測点	Xn	Yn	(Xn+1 - Xn-1)Yn	
K110	-67715.338	46640.195	648671.832060	
K120	-67716.675	46639.730	-340703.227650	
B504	-67722.643	46627.397	-602519.224034	
CC32	-67729.597	46631.098	-660109.823288	
CC151	-67736.799	46634.765	-45981.878290	
K116	-67730.583	46647.573	1001103.564153	
		倍面積	461.242951	
		面積	230.6214755	
		地積	230.62	m ²
		坪数	69.76	

地番	ゴミ置場			
測点	Xn	Yn	(Xn+1 - Xn-1)Yn	
K108	-67704.958	46663.451	-108912.494634	
K107	-67707.788	46665.233	-102150.195037	
K106	-67707.147	46666.249	108919.025166	
K102	-67705.454	46665.183	102150.085587	
		倍面積	6.421082	
		面積	3.2105410	
		地積	3.21	m ²
		坪数	0.97	

地番	道路			
測点	Xn	Yn	(Xn+1 - Xn-1)Yn	
K104	-67697.810	46660.369	105032.490619	
K105	-67700.375	46659.634	-426749.012564	
K111	-67706.956	46646.035	-634992.474455	
K112	-67713.988	46631.506	-481563.562462	
K100	-67717.283	46624.697	-302081.411863	
CC34	-67720.467	46626.238	-249916.635680	
B504	-67722.643	46627.397	176811.089424	
K120	-67716.675	46639.730	340703.227650	
K110	-67715.338	46640.195	351667.070300	
K109	-67709.135	46653.012	499420.493460	
K103	-67704.633	46662.315	194908.489755	
K108	-67704.958	46663.451	-38310.693271	
K102	-67705.454	46665.183	108823.206756	
MN201	-67702.626	46663.401	356695.037244	
		倍面積	447.314913	
		面積	223.6574565	
		地積	223.65	m ²
		坪数	67.65	
		合計	1584.99	m ²

